



# Technical Specification/ Product Datasheet

## KK-FRP AND KONCRETE PRODUCTS PVT LTD


1114 Hubtown Solaris  
Prof N.S Phadke Road, Andheri (E)  
Mumbai-400 069  
INDIA  
Ph: +91 22 66913250 ,  
Mob: +91 9822036550 / 9850089903 ,  
email: [info@kkfrp.com](mailto:info@kkfrp.com) / [kkmgnsk@gmail.com](mailto:kkmgnsk@gmail.com)  
Web: [www.kkfrp.com](http://www.kkfrp.com)




Specific Product Code/s:	GGEHD-08
Product Group:	KK-FRP FIBREGLASS COMPOSITE STORM WATER GRATING COVER & FRAME
Sub-Category:	Extra Heavy Duty EHD 40 T Cap. As per BSEN124:2015
Material Composition :	Unsaturated Polyester Resin UV Resistant ISO Grade, Emulsion Fibreglass Matt E Class, Accelerators, UV Resistant Pigment, Polymer Concrete in Quartz as Core,
Basic Dimensions (mm):	Clear Opening 900 x 450 mm Cover Size: 980 x 530 mm Cover Height: 50 mm Frame Size: 1080 x 630 mm Frame Height: 80 mm
Weight (kgs):	Approx. 70 kg
Load Rating Classification:	EHD-40T
Features:	<ul style="list-style-type: none"><li>➤ FRP Manhole Cover &amp; Frame EHD-40T as per BSEN124.</li><li>➤ Heavy duty design to cope with the demands of heavily traffic in Main Roads , carriageways , Parkings etc.</li><li>➤ Choice of Colour Available.</li><li>➤ Anti skid surface.</li><li>➤ Waterproof, Weatherproof, Burglar proof , Non corrossive, High Strenght to Wt ratio, Easy of handing as Light wt , Heat Resistant, Shockproof .</li><li>➤ Provision for Logo of Buyer.</li></ul>



**DETAILED DRAWING**  
**KK-FRP COMPOSITE STORM WATER GRATING COVER & FRAME**  
**CLEAR OPENING 900 X 450 MM CAP 40T**

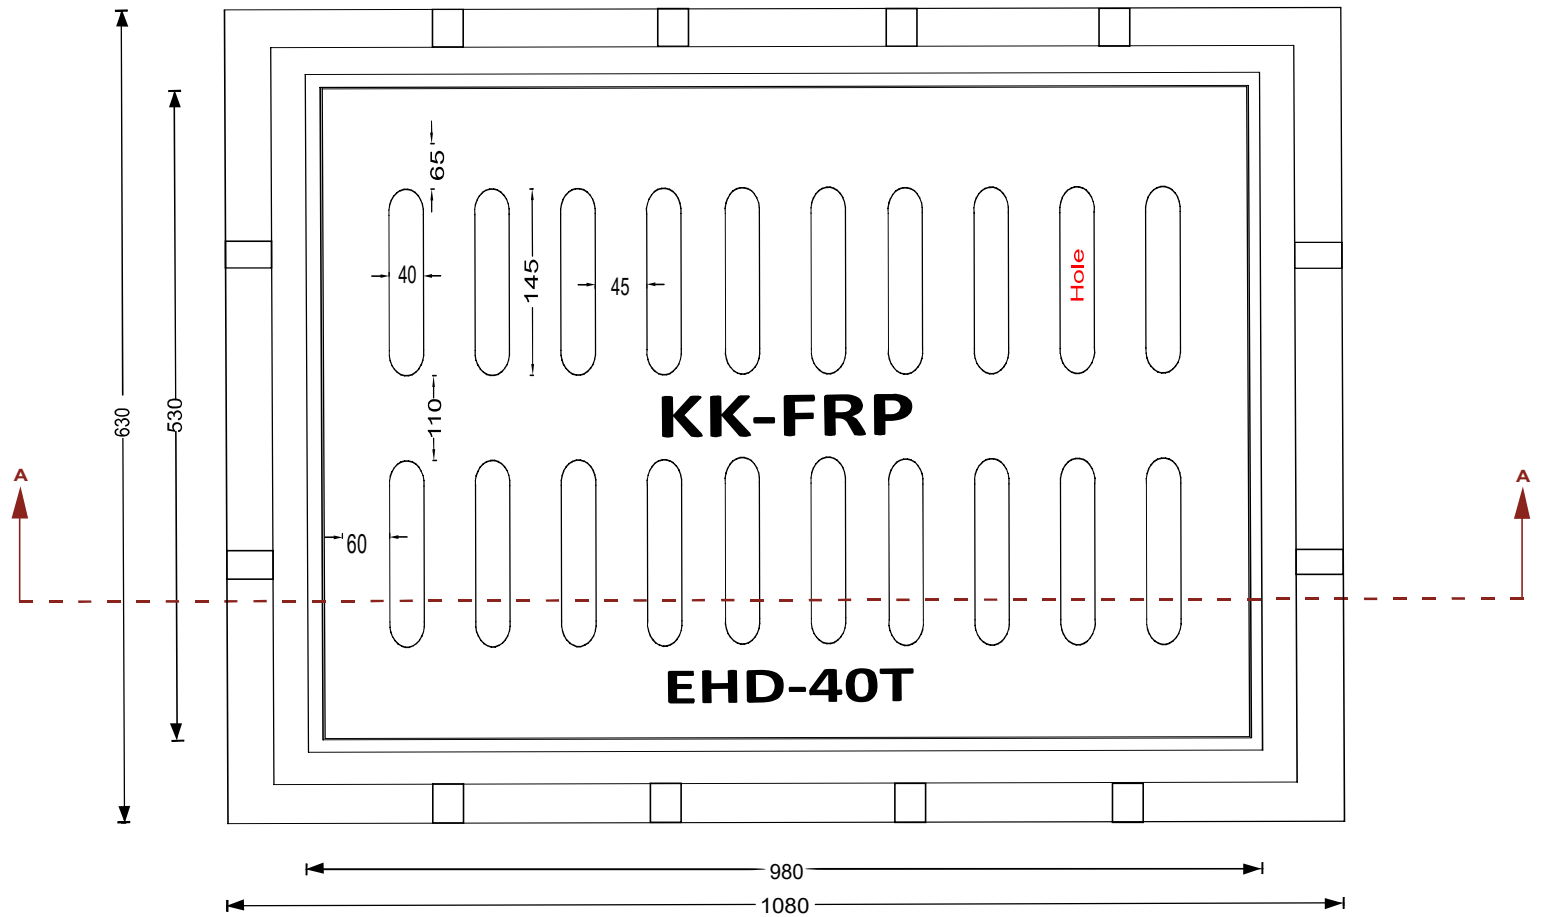

**PLAN**

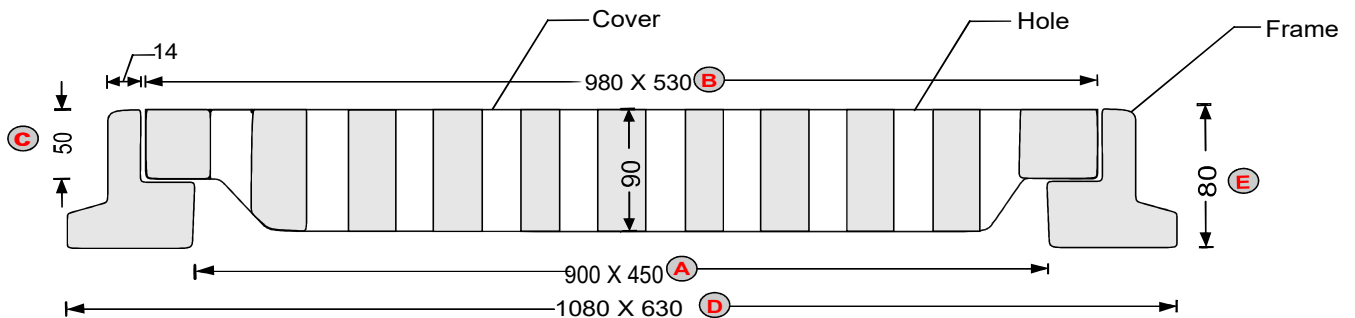

**SECTION AA**

ALL DIMENSIONS IN MM, DIMENSIONAL TOLERANCE +/- 1%.

CLEAR OPENING (900 X 450)	<b>(A)</b>
OUTER COVER SIZE (980 X 530)	<b>(B)</b>
OUTER FRAME SIZE (1080 X 630)	<b>(D)</b>
COVER THICKNESS (50)	<b>(C)</b>
FRAME THICKNESS (80)	<b>(E)</b>
<b>Approx. Weight 70 kg</b>	