




Technical Specification/ Product Datasheet



KK-FRP AND CONCRETE PRODUCTS PVT LTD

1114 Hubtown Solaris
Prof N.S Phadke Road, Andheri (E)
Mumbai-400 069
INDIA
Ph: +91 22 66913250,
Mob: +91 9822036550 / 9850089903,
email: info@kkfrp.com / kkmgnsk@gmail.com
Web: www.kkfrp.com

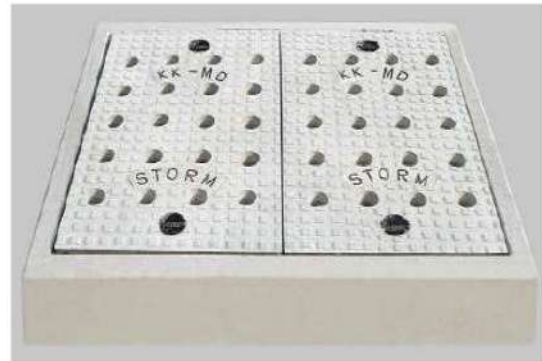


Specific Product Code/s:	GGFC 21
Product Group:	KK SFRC CONCRETE GRATING COVER & FRAME
Sub-Category:	Medium Duty MD 10 T Cap. As per IS:12592:2002
Material Composition :	Ordinary Portland Cement 53 Grade. Reinforcement 8 mm TMT Bars Fe 500 Grade, MS Sheet at edges 1.30 mm thick
Concrete Grade :	M40
Water Cement Ratio:	0.35
Basic Dimensions (mm):	Clear Opening 900 x 1200 mm Cover Size: 1000 x 645 mm (2 Nos) Cover Height: 70 mm Frame Size: 1140 x 1440 mm Frame Height: 125 mm
Weight (kgs) :	Approx. 350 kg
Load Rating Classification:	MD 10T
Features:	<ul style="list-style-type: none">➤ SFRC Concrete Grating Cover & Frame MD-10T as per IS:12592:2002.➤ Medium duty design to cope with the demands of Medium duty traffic in car parking of residential, commercial areas, Roads carriageways, etc➤ 4 Nos Lifting Hooks 10 mm Dia TMT Bars provided .➤ Anti skid surface.➤ Waterproof, Weatherproof, Burglar proof, Non corrosive, High Strength , Heat Resistant, Shockproof .






DETAILED DRAWING

**KK SFRC CONCRETE GRATING COVER AND FRAME
CLEAR OPENING 900 X 1200 MM CAP 10T**

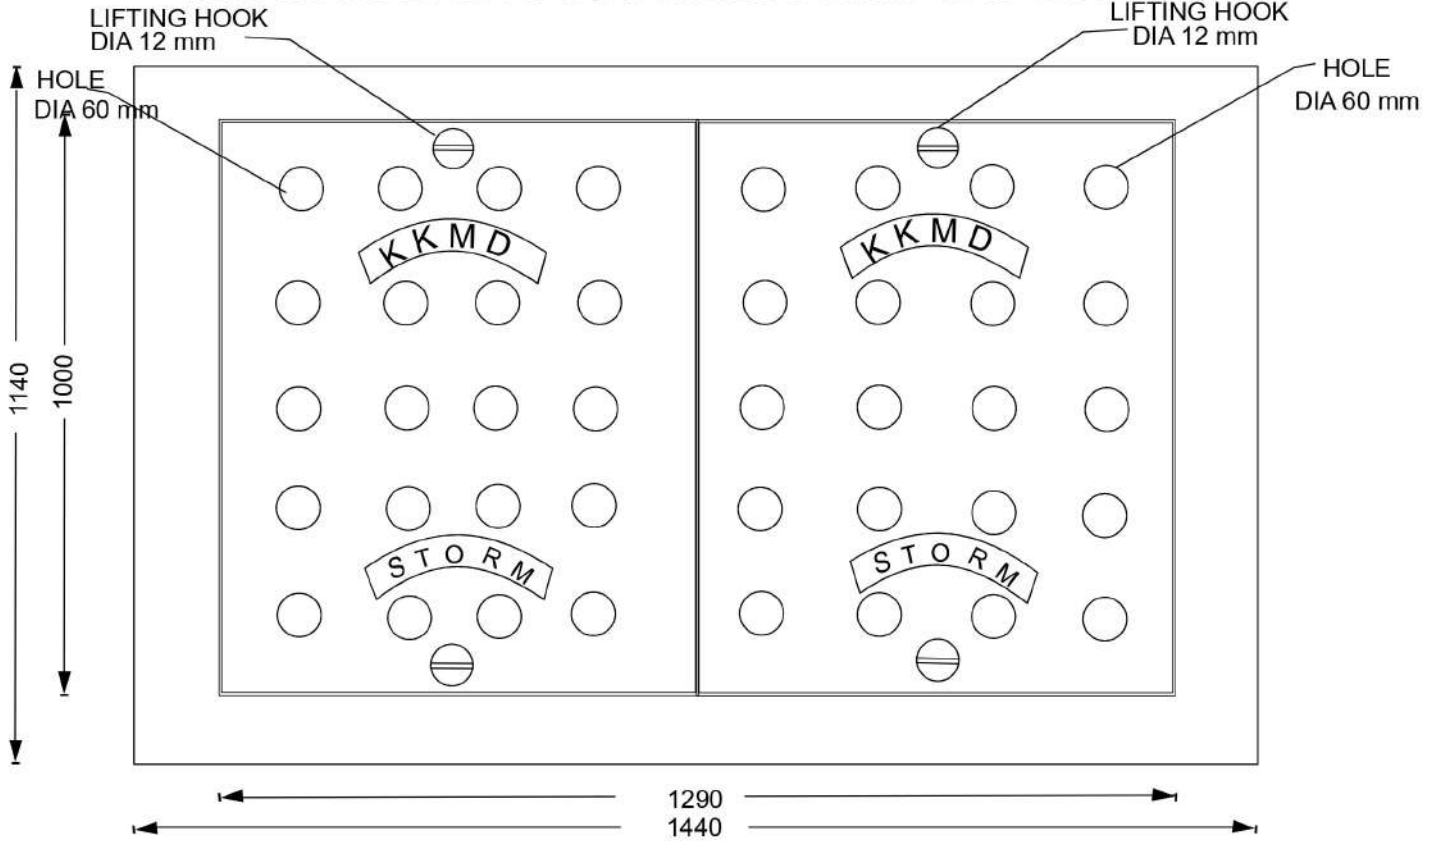

PLAN

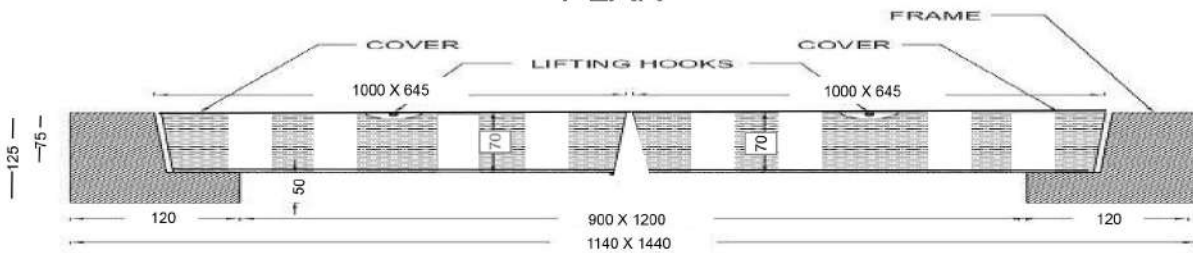

DETAILED SECTION AA

KK-FRP AND CONCRETE PRODUCTS PVT LTD
 TECHNICAL SPECIFICATION:
 MEDIUM DUTY RECTANGULAR
 SFRC CONCRETE GRATING COVER AND FRAME MD 10T
 CLEAR OPENING: 900 X 1200 MM
 COVER SIZE: 1000 X 645 X 70 MM(2 Nos)
 FRAME SIZE : 1140 X 1440 X125 MM
 WEIGHT PER SET 350 KGS.
 LOAD CAPACITY AS PER IS:12592-2002 10T
 (ALL DIMENSIONS ARE IN MM)
 DIMENSIONAL TOLERANCE +5MM