




Technical Specification/ Product Datasheet

KK-FRP AND KONCRETE PRODUCTS PVT LTD

1114 Hubtown Solaris
Prof N.S Phadke Road, Andheri (E)
Mumbai-400 069
INDIA
Ph: +91 22 66913250 ,
Mob: +91 9822036550 / 9850089903 ,
email: info@kkfrp.com / kkmgnsk@gmail.com
Web: www.kkfrp.com




Specific Product Code/s:	GGHD-08
Product Group:	KK-FRP FIBREGLASS COMPOSITE STORM WATER GRATING COVER & FRAME
Sub-Category:	Heavy Duty HD 25 T Cap. As per BSEN124:2015
Material Composition :	Unsaturated Polyester Resin UV Resistant ISO Grade, Emulsion Fibreglass Matt E Class, Accelators, UV Resistant Pigment, Polymer Concrete in Quartz as Core,
Basic Dimensions (mm):	Clear Opening 900 x 450 mm Cover Size: 980 x 530 mm Cover Height: 50 mm Frame Size: 1080 x 630 mm Frame Height: 80 mm
Weight (kgs):	Approx. 70 kg
Load Rating Classification:	HD-25T
Features:	<ul style="list-style-type: none">➤ FRP Manhole Cover & Frame HD-25T as per BSEN124.➤ Heavy duty design to cope with the demands of heavily traffic in Main Roads , carriageways , Parkings etc.➤ Choice of Colour Available.➤ Anti skid surface.➤ Waterproof, Weatherproof, Burglar proof , Non corossive, High Strenght to Wt ratio, Easy of handing as Light wt , Heat Resistant, Shockproof .➤ Provision for Logo of Buyer.

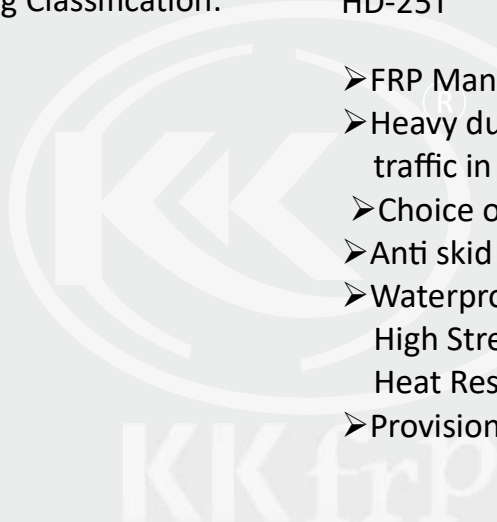




DETAILED DRAWING
KK-FRP COMPOSITE STORM WATER GRATING COVER & FRAME
CLEAR OPENING 900 X 450 MM CAP 25T

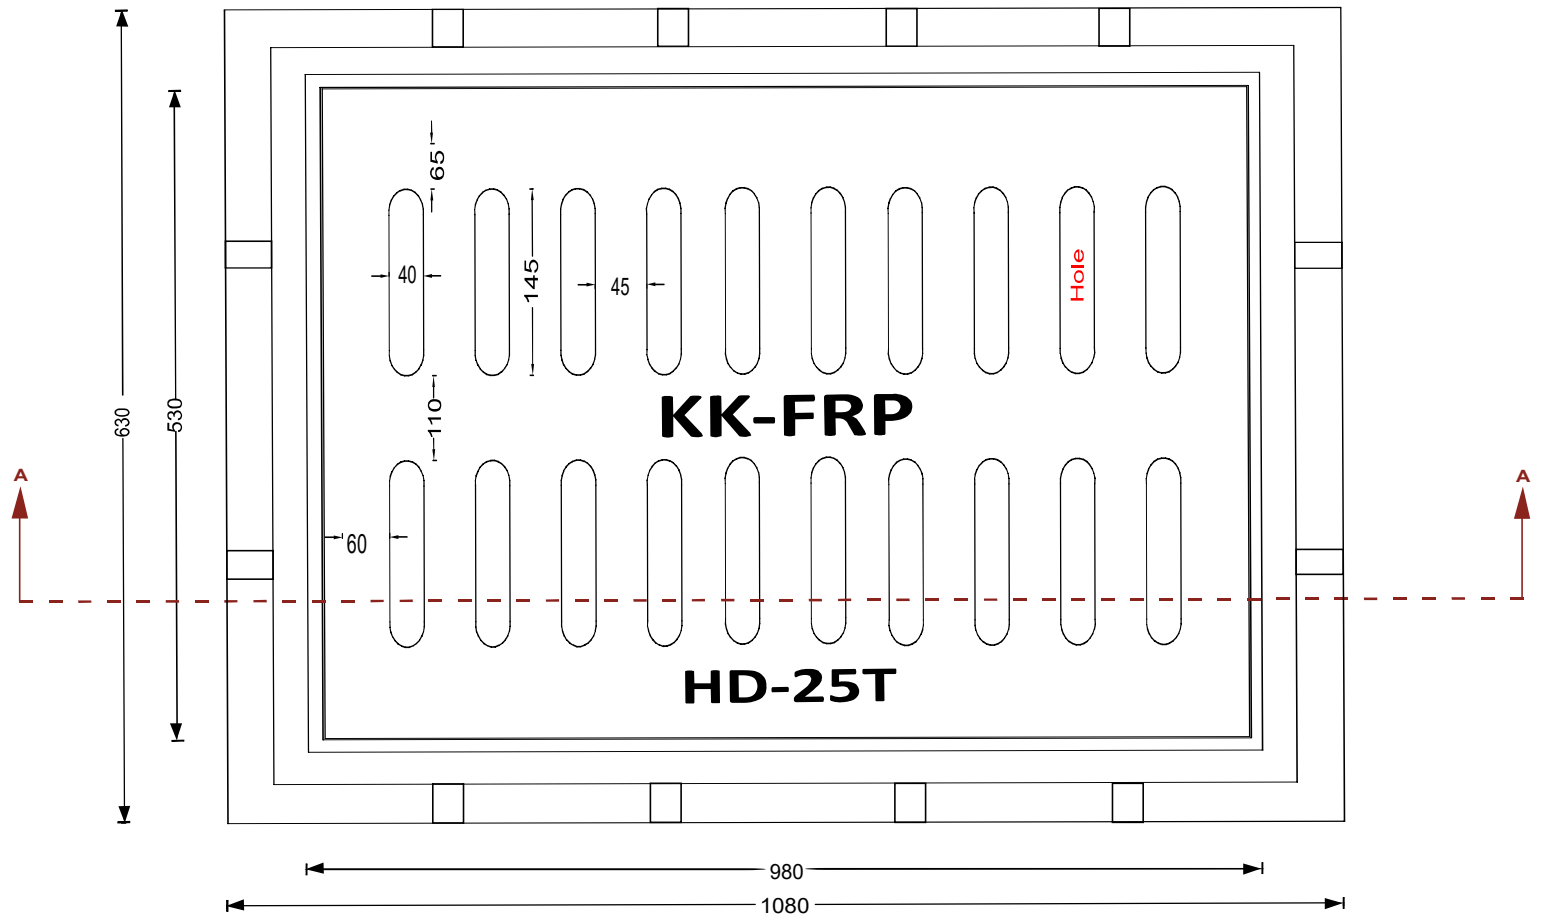

PLAN

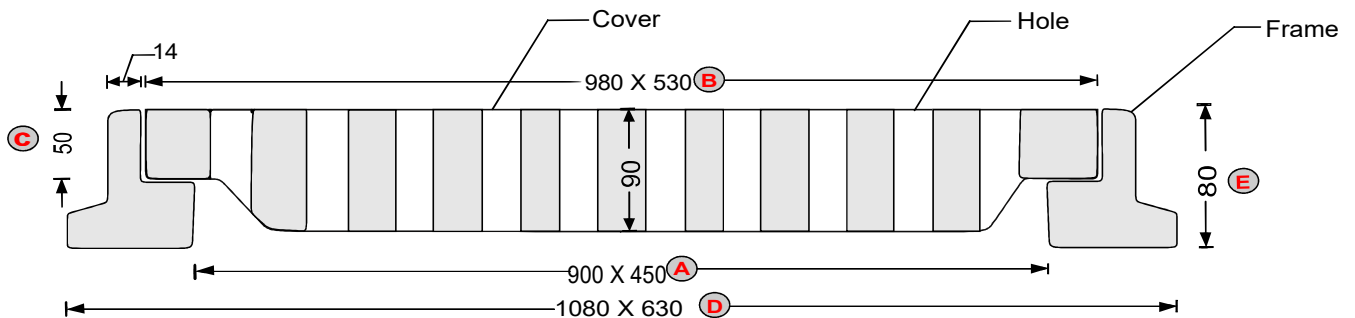

SECTION AA

ALL DIMENSIONS IN MM, DIMENSIONAL TOLERANCE +/- 1%.

CLEAR OPENING (900 X 450)	A
OUTER COVER SIZE (980 X 530)	B
OUTER FRAME SIZE (1080 X 630)	D
COVER THICKNESS (50)	C
FRAME THICKNESS (80)	E
Approx. Weight 70 kg	