



Technical Specification/ Product Datasheet

KK-FRP AND KONCRETE PRODUCTS PVT LTD



1114 Hubtown Solaris
Prof N.S Phadke Road, Andheri (E)
Mumbai-400 069
INDIA
Ph: +91 22 66913250 ,
Mob: +91 9822036550 / 9850089903 ,
email: info@kkfrp.com / kkmgnsk@gmail.com
Web: www.kkfrp.com

Specific Product Code/s:	GGHD-13
Product Group:	KK-FRP FIBREGLASS COMPOSITE STORM WATER GRATING COVER & FRAME
Sub-Category:	Heavy Duty HD 25 T Cap. As per BSEN124:2015
Material Composition :	Unsaturated Polyester Resin UV Resistant ISO Grade, Emulsion Fibreglass Matt E Class, Accelerators, UV Resistant Pigment, Polymer Concrete in Quartz as Core,
Basic Dimensions (mm):	Clear Opening 1200 x 900 mm Cover Size: 1290 x 990 mm Cover Height: 50 mm Frame Size: 1400 x 1100 mm Frame Height: 80 mm
Weight (kgs):	Approx. 190 kg
Load Rating Classification:	HD-25T
Features:	<ul style="list-style-type: none">➤ FRP Manhole Cover & Frame HD-25T as per BSEN124.➤ Heavy duty design to cope with the demands of heavily traffic in Main Roads , carriageways , Parkings etc.➤ Choice of Colour Available.➤ Anti skid surface.➤ Waterproof, Weatherproof, Burglar proof , Non corossive, High Strenght to Wt ratio, Easy of handing as Light wt , Heat Resistant, Shockproof .➤ Provision for Logo of Buyer.

KK frp



DETAILED DRAWING
KK-FRP COMPOSITE STORM WATER GRATING COVER & FRAME
CLEAR OPENING 1200 X 900 MM CAP 25T

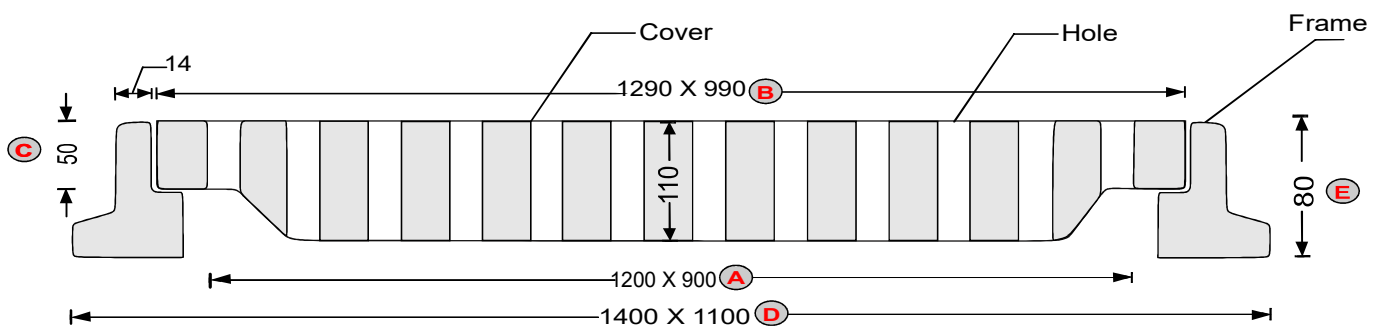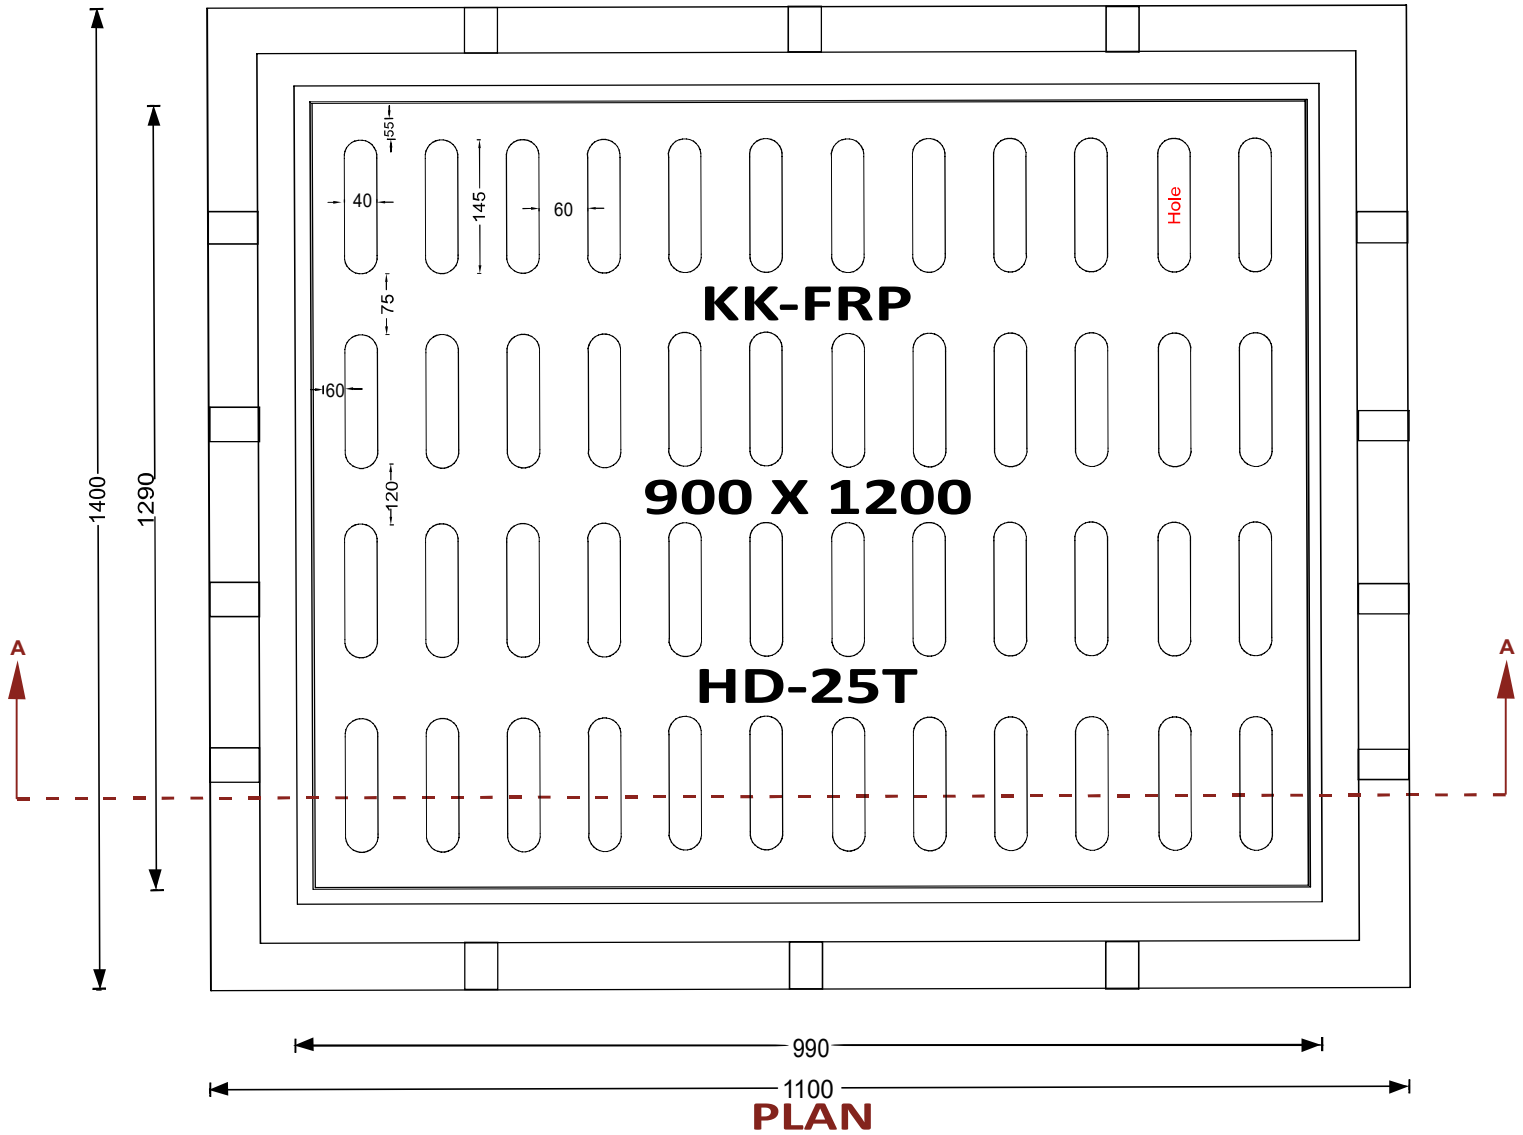

CLEAR OPENING (1200 X 900)	(A)
OUTER COVER SIZE (1290 X 990)	(B)
OUTER FRAME SIZE (1400 X 1100)	(D)
COVER THICKNESS (50)	(C)
FRAME THICKNESS (80)	(E)
Approx. Weight 190 kg	

SECTION AA

ALL DIMENSIONS IN MM, DIMENSIONAL TOLERANCE +/- 1%.