




Technical Specification/ Product Datasheet

KK-FRP AND KONCRETE PRODUCTS PVT LTD


1114 Hubtown Solaris
Prof N.S Phadke Road, Andheri (E)
Mumbai-400 069
INDIA
Ph: +91 22 66913250 ,
Mob: +91 9822036550 / 9850089903 ,
email: info@kkfrp.com / kkmgnsk@gmail.com
Web: www.kkfrp.com

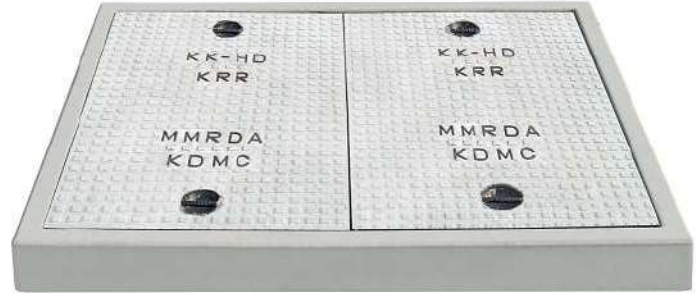


Specific Product Code/s:	MHCF04
Product Group:	KK SFRC CONCRETE MANHOLE COVER & FRAME
Sub-Category:	Heavy Duty HD 20 T Cap. As per IS:12592:2002
Material Composition :	Ordinary Portland Cement 53 Grade. Reinforcement 10 mm TMT Bars Fe 500 Grade, MS Sheet at edges 1.30 mm thick
Concrete Grade :	M40
Water Cement Ratio:	0.35
Basic Dimensions (mm):	Clear Opening 1500 x 1500 mm Cover Size: 1660 x 820(2) mm Cover Height: 125 mm (2 Nos) Frame Size: 1860 x 1860 mm Frame Height: 210 mm
Weight (kgs) :	Approx. 1360 kg
Load Rating Classification:	HD 20T
Features:	<ul style="list-style-type: none"> ➤ SFRC Concrete Manhole Cover & Frame HD-20T as per IS:12592:2002. ➤ Heavy duty design to cope with the demands of heavy traffic in Main Roads , carriageways , Parkings etc ➤ 4 Nos Lifting Hooks 12 mm Dia TMT Bars provided . ➤ Anti skid surface. ➤ Waterproof, Weatherproof, Burglar proof, Non corrossive, High Strenght , Heat Resistant, Shockproof .



DETAILED DRAWING
KK SFRC CONCRETE MANHOLE COVER AND FRAME
CLEAR OPENING 1500 X 1500 MM CAP 20T

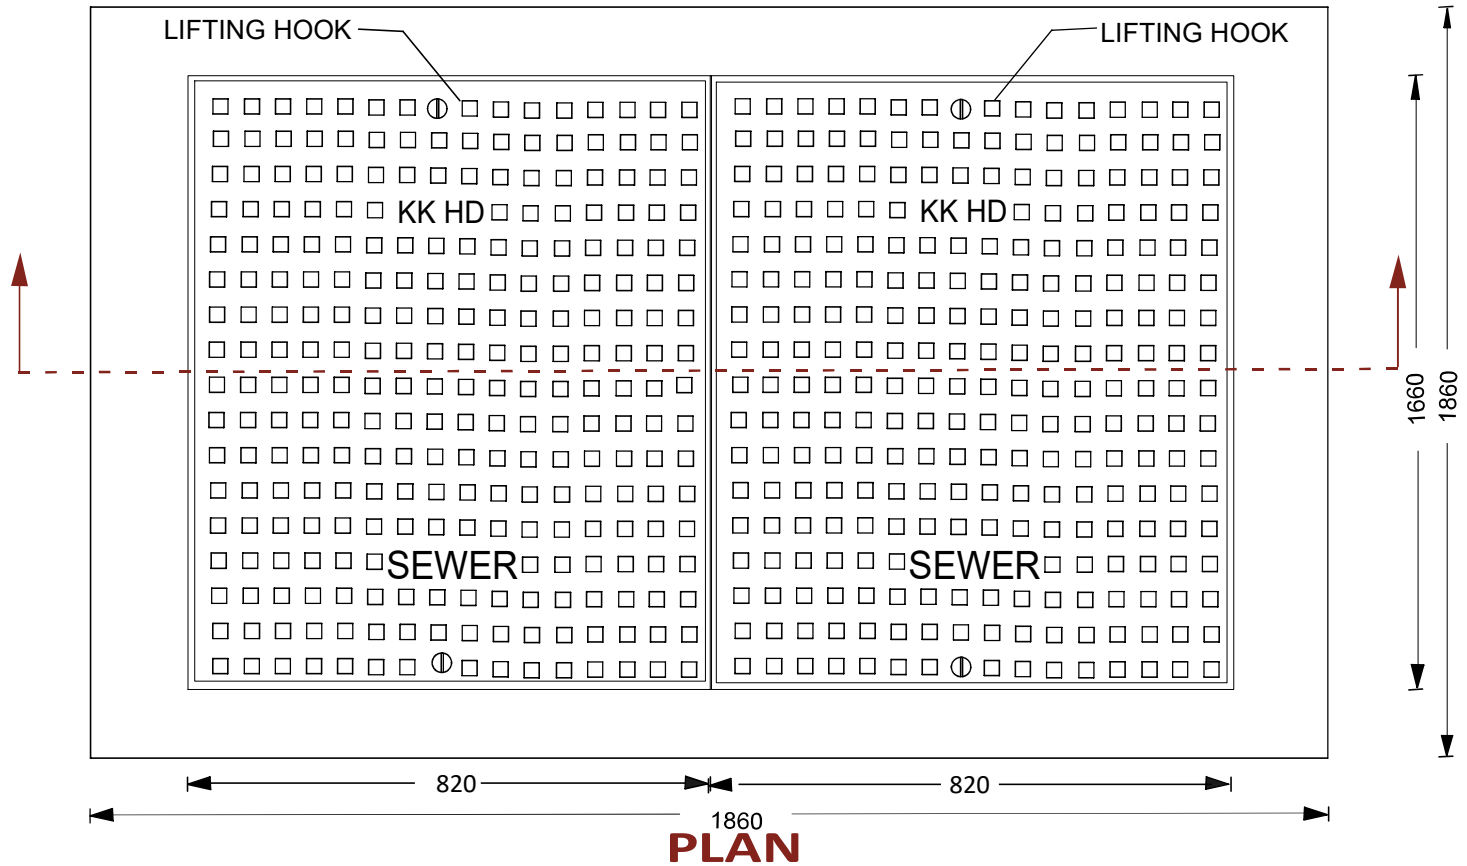

PLAN

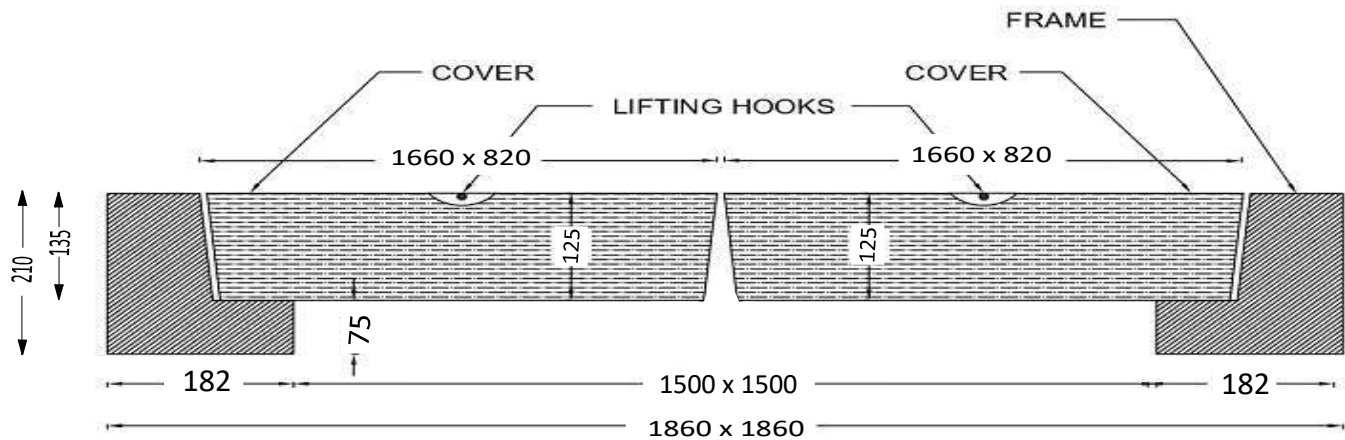

DETAILED SECTION AA

KK-FRP AND CONCRETE PRODUCTS PVT LTD
TECHNICAL SPECIFICATION:
HEAVY DUTY RECTANGULAR
SFRC CONCRETE MANHOLE COVER AND FRAME HD 20T
CLEAR OPENING: 1500 X 1500 MM
COVER SIZE: 1660 X 820 X 125 MM (2 Nos)
FRAME SIZE : 1860 X 1860 X 210 MM
WEIGHT PER SET 1360 KGS.
LOAD CAPACITY AS PER IS:12592-2002 20T
(ALL DIMENSIONS ARE IN MM)
DIMENSIONAL TOLERANCE +5MM