


Technical Specification/ Product Datasheet

KK-FRP AND KONCRETE PRODUCTS PVT LTD

1114 Hubtown Solaris
Prof N.S Phadke Road, Andheri (E)
Mumbai-400 069
INDIA
Ph: +91 22 66913250 ,
Mob: +91 9822036550 / 9850089903 ,
email: info@kkfrp.com / kkmgnsk@gmail.com
Web: www.kkfrp.com

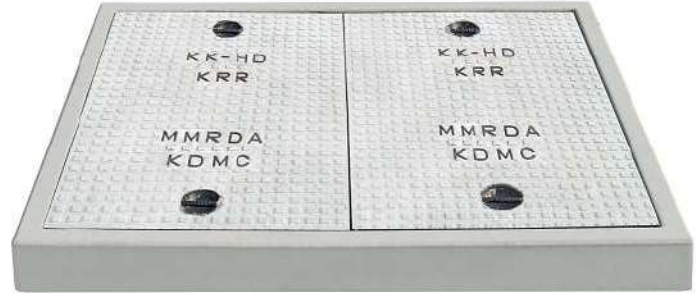

Specific Product Code/s:	MHCF07
Product Group:	KK SFRC CONCRETE MANHOLE COVER & FRAME
Sub-Category:	Heavy Duty HD 20 T Cap. As per IS:12592:2002
Material Composition :	Ordinary Portland Cement 53 Grade. Reinforcement 10 mm TMT Bars Fe 500 Grade, MS Sheet at edges 1.30 mm thick
Concrete Grade :	M40
Water Cement Ratio:	0.35
Basic Dimensions (mm):	Clear Opening 900 x 1200 mm Cover Size: 1060 x 675(2) mm Cover Height: 125 mm (2 Nos) Frame Size: 1265 x 1565 mm Frame Height: 210 mm
Weight (kgs) :	Approx. 730 kg
Load Rating Classification:	HD 20T
Features:	<ul style="list-style-type: none"> ➤ SFRC Concrete Manhole Cover & Frame HD-20T as per IS:12592:2002. ➤ Heavy duty design to cope with the demands of heavy traffic in Main Roads , carriageways , Parkings etc ➤ 4 Nos Lifting Hooks 12 mm Dia TMT Bars provided . ➤ Anti skid surface. ➤ Waterproof, Weatherproof, Burglar proof, Non corrossive, High Strenght , Heat Resistant, Shockproof .





CII-Green Products



KK Koncrete

Durability - Strength - Quality

DETAILED DRAWING KK SFRC CONCRETE MANHOLE COVER AND FRAME CLEAR OPENING 900 X 1200 MM CAP 20T

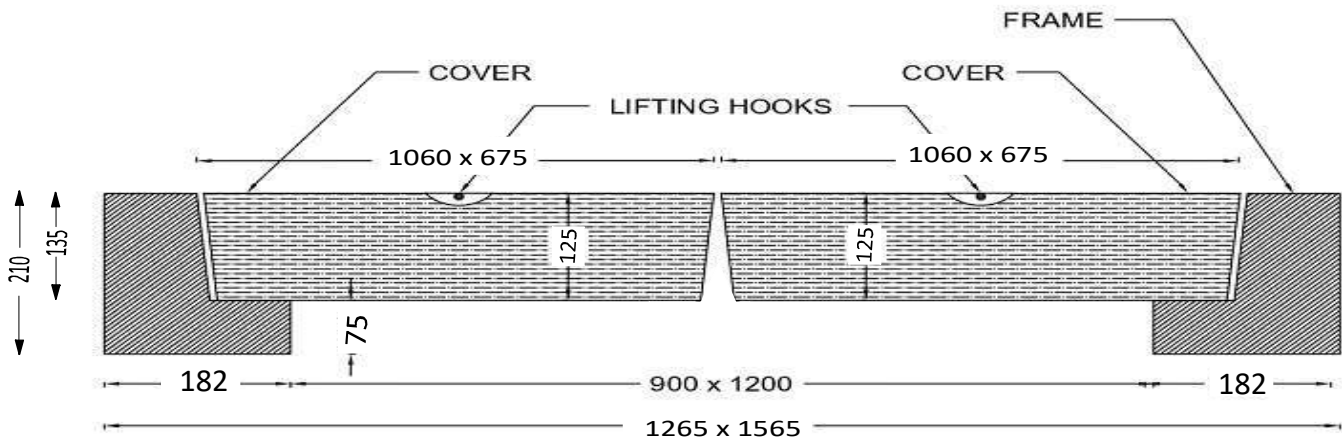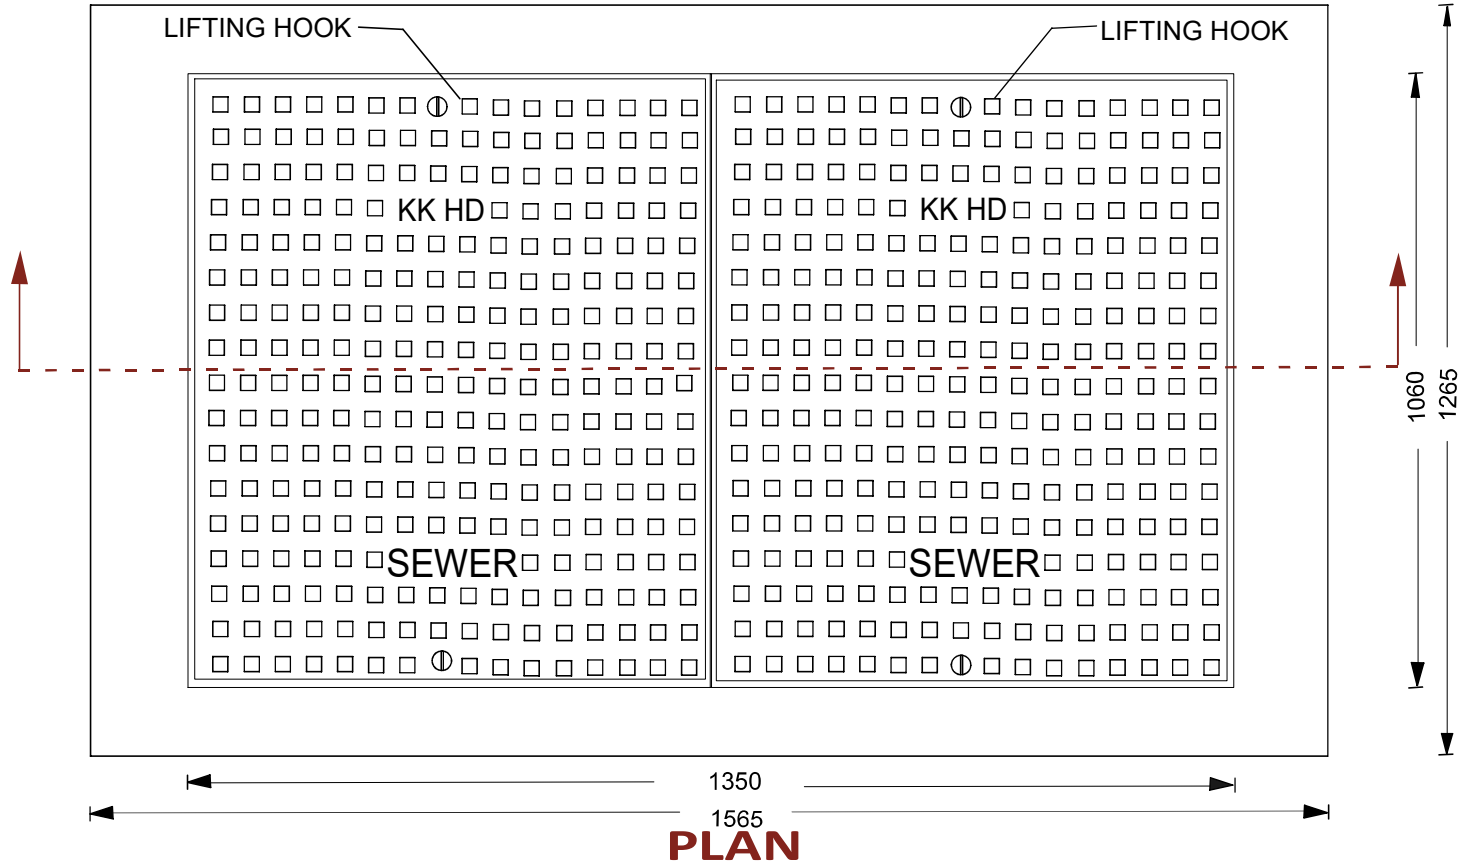

KK-FRP AND CONCRETE PRODUCTS PVT LTD
TECHNICAL SPECIFICATION:
 HEAVY DUTY RECTANGULAR
 SFRC CONCRETE MANHOLE COVER AND FRAME HD 20T
 CLEAR OPENING: 900 X 1200 MM
 COVER SIZE: 1060 X 675 X 125 MM (2 Nos)
 FRAME SIZE : 1265 X 1565 X 210 MM
 WEIGHT PER SET 730 KGS.
 LOAD CAPACITY AS PER IS:12592-2002 20T
 (ALL DIMENSIONS ARE IN MM)
 DIMENSIONAL TOLERANCE +5MM